



# Art Factory Jonan-jima

## Buffet (Roof Garden)

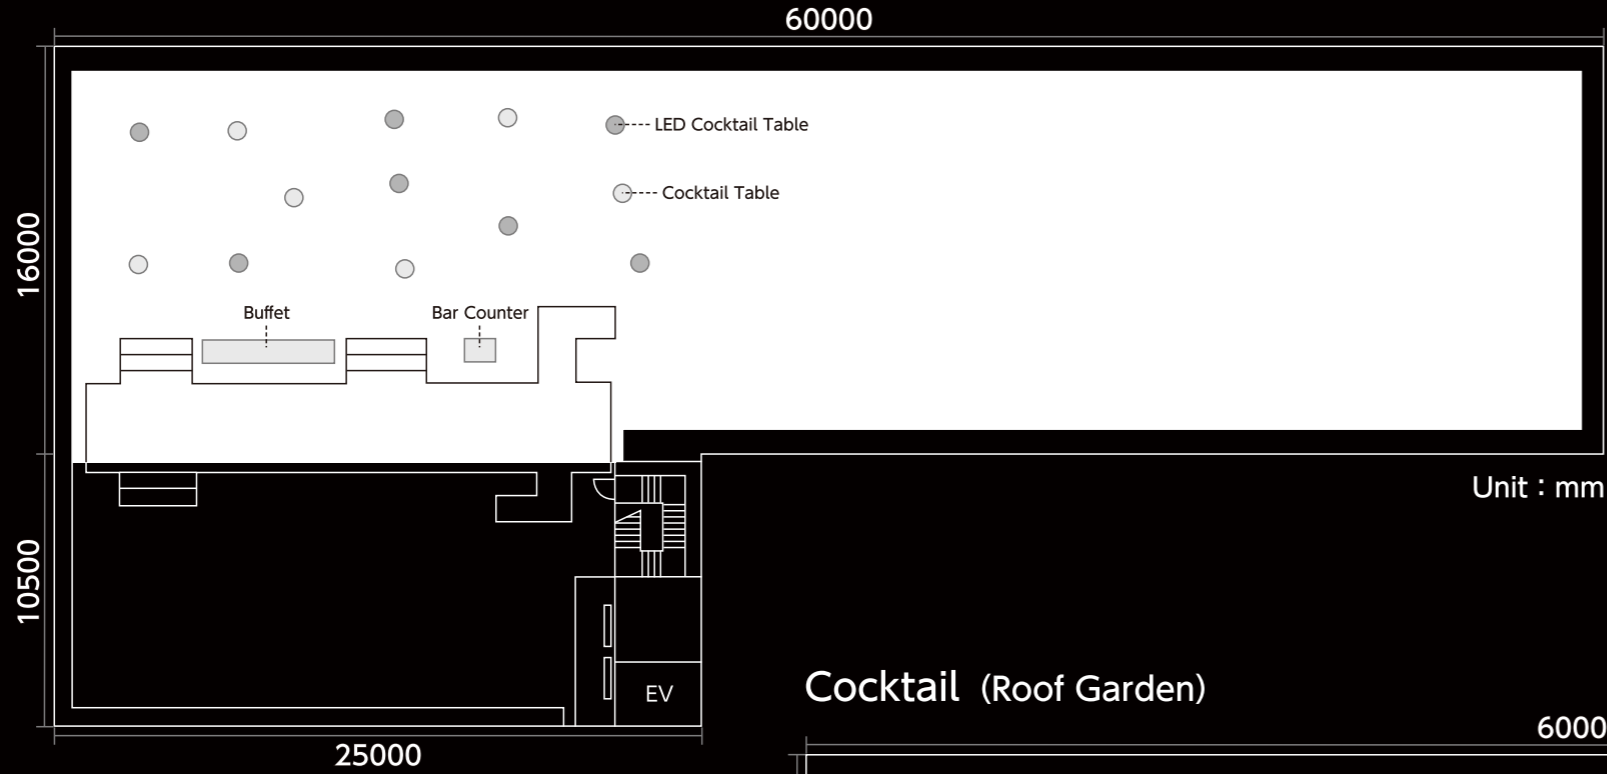

- Buffet W:5100 D:900
- Bar Counter W:1200 D:900
- LED Cocktail Table  $\Phi$ :700 H:1200
- Cocktail Table  $\Phi$ :700 H:1000

## Cocktail (Roof Garden)

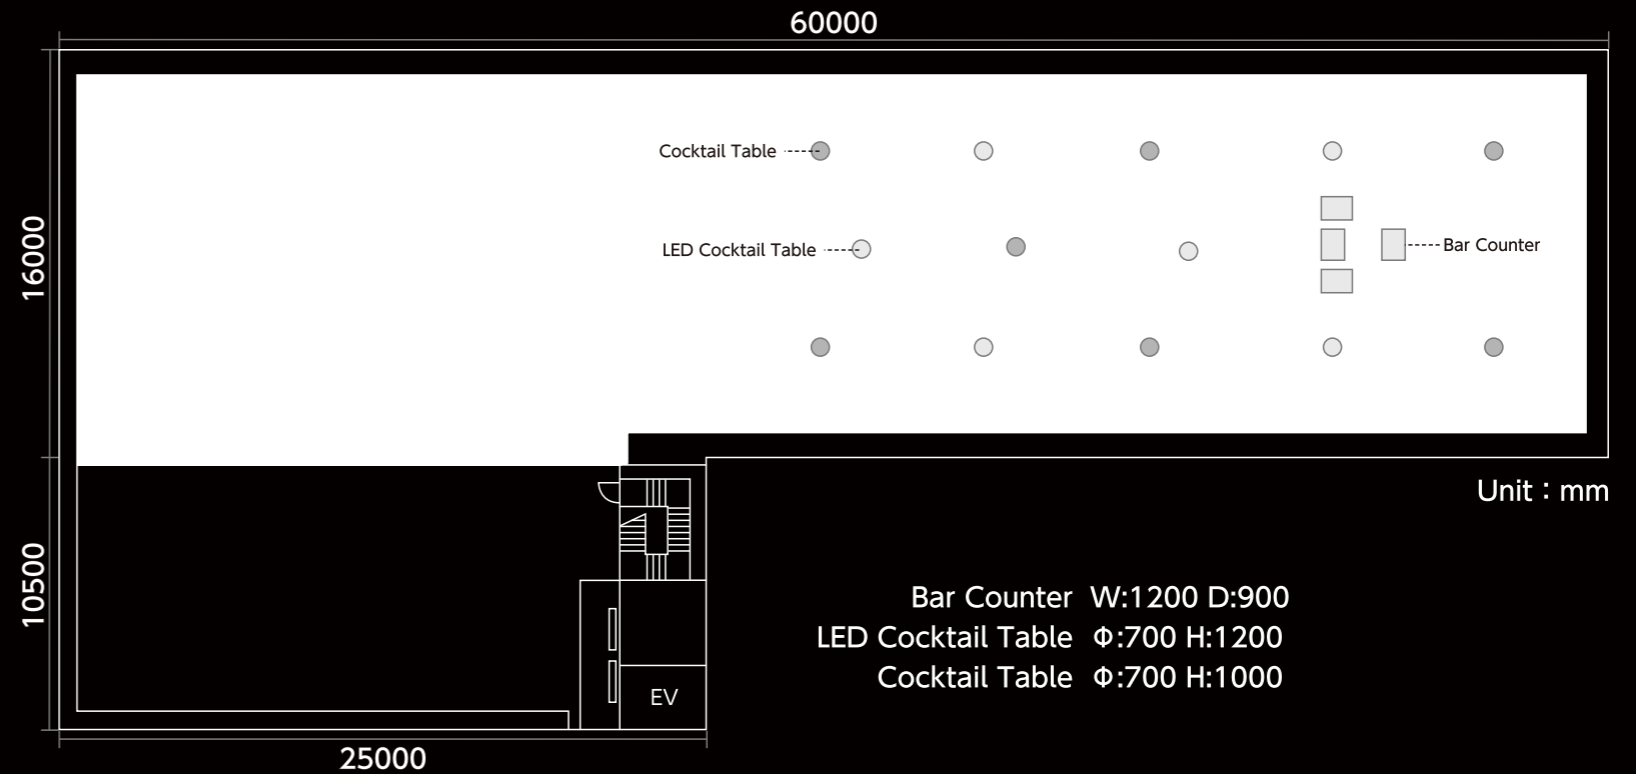

- Bar Counter W:1200 D:900
- LED Cocktail Table  $\Phi$ :700 H:1200
- Cocktail Table  $\Phi$ :700 H:1000